

SCHOFIELD BARRACKS MILITARY RESERVATION,
ORDNANCE STOREHOUSE BUILDING 2101
South of intersection of Kolekole Avenue and Cadet Sheridan Road
Wahiawa Vicinity
Honolulu County
Hawaii

HABS No. HI-544-A

PHOTOGRAPHS

WRITTEN HISTORICAL AND DESCRIPTIVE DATA

HISTORIC AMERICAN BUILDINGS SURVEY
U.S. Department of the Interior
National Park Service
Oakland, California

HISTORIC AMERICAN BUILDINGS SURVEY

SCHOFIELD BARRACKS MILITARY RESERVATION, ORDNANCE STOREHOUSE BUILDING 2101

HABS No. HI-544-A

Location: Wahiawa vicinity
City and County of Honolulu, Hawaii

South of intersection of Kolelele Avenue and Cadet Sheridan Road.

USGS 7.5 minute series topographic map, Schofield Barracks, HI, 1998.
Universal Transverse Mercator (UTM) coordinates 04.597280.2376330

Present Owner: United States Army

Present Occupant: United States Army

Present Use: Cub Scout Pack #24

Significance: Building 2101 is significant under National Register Criterion A for its association with the early development of Schofield Barracks in the post-World War I era. Directly following World War I, the United States Army had large amounts of surplus ordnance in Army stocks that were leftover from the war. This building is part of a group of nine that were built ca. 1922 to serve as an ordnance storehouse area for the post, containing ammunition for the field guns and howitzers used by the artillery units at Schofield. Building 2101 is also significant under Criterion C as an example of an early ordnance storage facility: the above ground ordnance storehouse. This design was used across the United States for the storage of ordnance until the well-known 1926 Lake Denmark Naval Ammunition Depot explosion. This catastrophic event spurred the development of new safety guidelines and design parameters, and rendered the above ground ordnance storehouse design obsolete. (Since then, the preferred design is an earth covered igloo which is more resistant to accidental detonation.)

Report written by: Dee Ruzicka
Architectural Historian
Mason Architects, Inc.
119 Merchant Street, Suite 501
Honolulu, HI 96813

Date: April 2010

PART I. DESCRIPTION

Building 2101 is a single story storehouse building with a rectangular footprint measuring 96'-9" x 52'-4". In addition to the footprint area covered by the building are 6'-10" wide concrete loading platforms along the entire length of each long side. The building is constructed of hollow terra cotta tile within a concrete frame. It is covered with a cement plaster coating and a painted finish. It has a metal truss-supported gable roof covered in corrugated metal with wide overhanging eaves. The building rests on a board-formed concrete wall foundation and it has a 6" thick concrete floor slab. Along the short ends of the building, the top of the foundation forms a water table about 4" wide. At the northeast end, the water table has four inscriptions in the concrete, of varying levels of legibility. They read; "TEXAS" "CPL CONTRERAS PA"[sic] "TEXAS" and "WISI II."

The building was originally built with its foundation elevating the floor slab and loading platforms above grade. The loading platform at the northwest side of the building was originally elevated about 2'-0" to 2'-6" and was served by a railroad spur. Currently the grade level is built up to be level with this loading platform. The loading platform on the southeast side of Building 2101 was designed to serve trucks, and is elevated about 3'-2" above grade. This platform is supported at its outer edge by 1'-4" square concrete posts on 2'-0" square footings that are at 8'-0" spacing, on center. Each end of the loading platform has cast concrete stairs up from grade.

The long sides of the building are divided into six bays by plain pilasters (with no bases or capitals) that are typically spaced at 15'-6" on center. The pilasters at the corners of the building are each 3'-0" wide and the remaining five pilasters along each wall are 2'-0" wide. All pilasters project about 4" from the wall. The first, third, fourth, and sixth bays (for this report all bays are numbered left to right, facing the indicated side of the building) along the long sides each have a single window opening that is 5'-3" wide x 5'-7" high with a sill 8'-0" above the floor. The opening is filled with a twelve-light steel sash window with a six-light hopper section. The short ends of the building (gable ends) are divided into three bays by pilasters. The center bay has a single window opening also measuring 5'-3" wide x 5'-7" high that has a twelve-light steel sash window with a six-light hopper section. The sills of these windows at the gable ends are about 11' above the water table. All original twelve-light windows in the building have wire glass lights.

Bays two and five on both of the long sides have doorways. Originally these doorway openings were 7'-1" wide and 8'-0" high. One original-sized opening remains at bay five on the southeast side that has an added roll-up metal door. The other three doorway openings on the building have been partially filled and hinged doors have been added.

The roof of Building 2101 is covered with corrugated metal panels on purlins of channel-shape metal beams about 3" high and spaced 2'-4" apart. The eaves have a wide overhang of 4' on all sides of the building. The roof is supported on transverse metal trusses spaced 15'-6". Near the midpoint between each truss, the purlins are tied together with short sections of threaded metal rod. At the ridge are two round metal vents.

The area around the storehouse is fairly level and open with a mowed lawn and scattered large trees that provide shade. The other storehouses of the grouping lie to the west, and to the east of Building 2101 is a roadway that separates it from the adjacent military housing development.

The interior of the building has its original concrete slab floor, which is painted in some areas. This concrete floor surface is scored in a wide grid pattern of variable measurements, typically between 11'-9" and 12'-3". Interior partitions of gypsum board have been added, and suspended ceilings of acoustic tile are also installed. The northeast end of the building has no suspended ceiling or gypsum board partitions.

PART II. HISTORICAL CONTEXT

For further historical information on this group of ordnance storehouses see the overview report for Schofield Barracks Ordnance Storehouses, HABS HI-544. For more information and photos on individual ordnance storehouses in this group, see each building's dedicated HABS report:

Building 2101	HABS HI-544-A
Building 2102	HABS HI-544-B
Building 2104	HABS HI-544-C
Building 2105	HABS HI-544-D
Building 2106	HABS HI-544-E
Building 2107	HABS HI-544-F
Building 2108	HABS HI-544-G
Building 2109	HABS HI-544-H

Ordnance Storehouses at Schofield Barracks

Building 2101 was built ca. 1922 as one of nine ordnance storehouses at Schofield Barracks.¹ These buildings, which would come to be numbered Building 2101 through Building 2109 were constructed from standardized plans for ordnance storage buildings that were issued by the Quartermaster General prior to 1926.² Sometime between 1955 and 1971, one of the storehouses in this grouping, Building 2103, was removed or demolished.

Another term for an ordnance storehouse of this type is a magazine. The ordnance storehouses originally contained "ammunition for the field guns and the howitzers"³ used by the artillery units at Schofield. In the early 1920s this would have been 75mm and 155mm ammunition for the artillery guns at Schofield Barracks.⁴ The group of storehouses was known as the "ammunition dump" at the time of construction and was exclusively "for the storage of explosives."⁵

Alteration History of Building 2101 and its Various Uses

There was no information located on early alterations to this building. In 1957 Building 2101 was converted into a 50 foot, .22 cal. pistol and rifle range with 10 firing lanes. A backstop and

¹ Fourth Construction District, "Schofield Barracks, H.T." map, Honolulu: Fourth Construction District, Nov. 1921.

² U.S. Army Corps of Engineers Seattle District, Context Study of the United States Quartermaster General Standardized Plans, 1866-1942, Aberdeen Proving Ground, MD, 1997, 178-181.

³ U.S. Congress, *War Department Appropriations Bill, 1923, Hearings before the Subcommittee of the Committee on Appropriations U.S. Senate, Sixty-Seventh Congress Second Session on H.R. 10871*, Washington D.C.: U.S. Government Printing Office, 1922, 587.

⁴ McCollister, Capt. John J. "Motorized Artillery in the Field," *Field Artillery Journal*, Washington D.C: United States Field Artillery Association, May/June 1923, 219.

⁵ National Archives and Records Administration (NARA), photograph HHD 372 in box RG-165-HDD, March 27, 1922.

bullet trap of angled steel plates and a sand pit were added at the northeast end and a workroom was built at the southwest end. Vertically oriented 1x6 tongue and groove boards on horizontal 2x4 studs were added behind the backstop at the northeast end wall. This wall covering wrapped along the long side walls about 18'.⁶

Building 2101 was painted in 1966 and had door and window repairs or modifications in 1967. In 1968 the building was re-roofed with 22 ga. galvanized corrugated metal, which replaced the original corrugated transite (cement-asbestos) roofing. The existing round roof ventilators were reinstalled on the new roof.⁷ In 1996 two 7' x 8' steel roll-up doors were installed and by 2006 three of the building's four large-scale doors were filled and conventional doors installed. By 1973 a portion of the building was being used for Judo classes and by 1978 a portion was used for a gymnastic program. In 1988 the building was used by the Golf Association and in 2005 by the Girl Scouts Hawaiian Council.⁸ Currently Building 2101 is used by Cub Scout Pack #24.

PART III. SOURCES OF INFORMATION

A. Architectural Drawings:

Historic drawings dating from 1955 to 1971 produced by the office of the Schofield Barracks Post Engineer for the ordnance storehouses are filed as scanned documents at Schofield Barracks, Directorate of Public Works Archival Database, under the purview of the Environmental Section of the Schofield Department of Public Works.

Drawings numbered:

55004001, 55004402, 55004403 (3 drawings)
57017001, 57017002, 57017003, 57017004 (4 drawings)
57027001, 57027002, 57027003 (3 drawings)
57044001, 57044002, 57044003 (3 drawings)
66034004 (1 drawing)
67019002 (1 drawing)
68040001 (1 drawing)
68062001 (1 drawing)
69062001, 69062002 (2 drawings)
71018001 (1 drawing)

B. Early Views:

Early photos of the ordnance storehouses and Schofield Barracks are available at the National Archives in RG-165-HDD. Schofield Barracks historic photos (including photos of the artillery weapons deployed there) are available at Hawaii State Archives (HSA) file PP54 folders 5 through 11, file PP55 folder 6, and in photo albums 56 and 96. These HSA photos are considered in the public domain.

C. Bibliography:

Alvarez, Patricia M. *A History of Schofield Barracks Military Reservation*. Fort Shafter, HI: U.S Army Engineer Division Pacific Ocean. March 1982.

⁶ Schofield Barracks, Office of the Post Engineer, drawings 5704 4001-4003, dated August 13, 1957.

⁷ Ibid., Drawing 6804 0001, dated May 6, 1968.

⁸ Cassidy DeBaker, Carole Denardo, and Windy McElroy, *Historic Architecture Building Survey and Phase I Cultural Resource Survey for Military Housing and Privatization Actions at Schofield Barracks, Island of Oahu*, Hawaii, Honolulu: Tetra Tech Inc., 2007, 33.

DeBaker, Cassidy, Carole Denardo, and Windy McElroy. *Historic Architecture Building Survey and Phase I Cultural Resource Survey for Military Housing and Privatization Actions at Schofield Barracks, Island of Oahu, Hawaii*. Honolulu: Tetra Tech Inc. 2007.

Fourth Construction District. "Schofield Barracks, H.T." map. Honolulu: Fourth Construction District, Nov. 1921. In archives collection of Mason Architects, Inc., Honolulu.

Murphy Joseph, Dwight Packer, Cynthia Savage, Duane E. Peter, and Marsha Prior. *Army Ammunition and Explosives Storage in the United States, 1775-1945*. Fort Worth, TX: U.S. Army Corps of Engineers. 2000.

McCollister, Capt. John J. "Motorized Artillery in the Field," *Field Artillery Journal*. Washington D.C: United States Field Artillery Association. May/June 1923.

National Archives and Records Administration (NARA). Photograph HHD 372 in box RG-165-HDD. March 27, 1922.

Schofield Barracks, Office of the Post Engineer. Historic drawings of ordnance storehouses in Schofield Barracks Directorate of Public Works Archival Database. Various dates.

U.S. Army Corps of Engineers Seattle District. *Context Study of the United States Quartermaster General Standardized Plans, 1866-1942*. Aberdeen Proving Ground, MD. 1997.

U.S. Congress. *War Department Appropriations Bill, 1923, Hearings before the Subcommittee of the Committee on Appropriations U.S. Senate, Sixty-Seventh Congress Second Session on H.R. 10871*. Washington D.C.: U.S. Government Printing Office. 1922.


PART IV. PROJECT INFORMATION

This report was produced to provide mitigation for the possible demolition of Buildings 2101, 2102, 2104-2109 at Schofield Barracks Military Reservation. These buildings may be brought into the Army's Residential Communities Initiative (RCI) program which transfers structures and leases land to private development partners in order to improve the Army's family housing inventory.

This report is intended to satisfy requirements under Section 110 of the National Historic Preservation Act of 1966 (NHPA) as amended, to make appropriate records of historic properties that would be substantially altered or demolished as a result of Army action. Mitigation for demolition of extensive alteration under Section 106 sometimes requires HABS reports according to National Park Service (NPS) guidance. Section 101(a) of the NHPA requires that these records be deposited in the Library of Congress for future use and reference. The RCI program could result in demolition of Buildings 2101, 2102, 2104-2109 at Schofield Barracks Military Reservation.


SCHOFIELD BARRACKS MILITARY RESERVATION,
ORDNANCE STOREHOUSE BUILDING 2101
HABS No. HI-544-A (Page 6)

Location map. North at top.

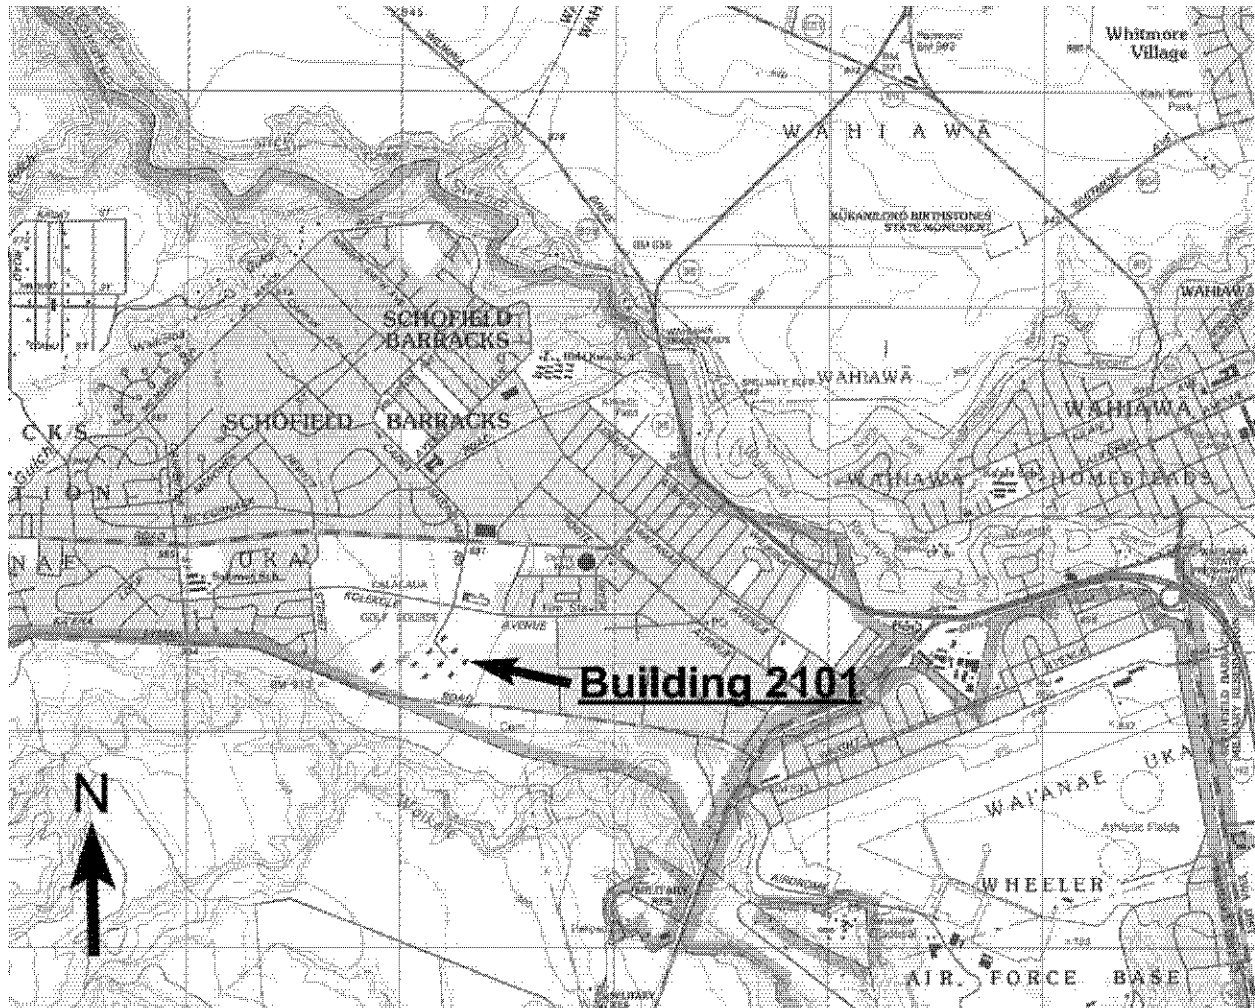


HABS No. HI-544-A (Page 7)

Portion of drawing dated May 6, 1966 showing typical exterior elevations of the Ordnance Storehouse buildings. This drawing was prepared for the exterior painting of Buildings 2101, 2102, 2104-2109. Schofield Barracks, Office of the Post Engineer, drawing 66034004. No scale.

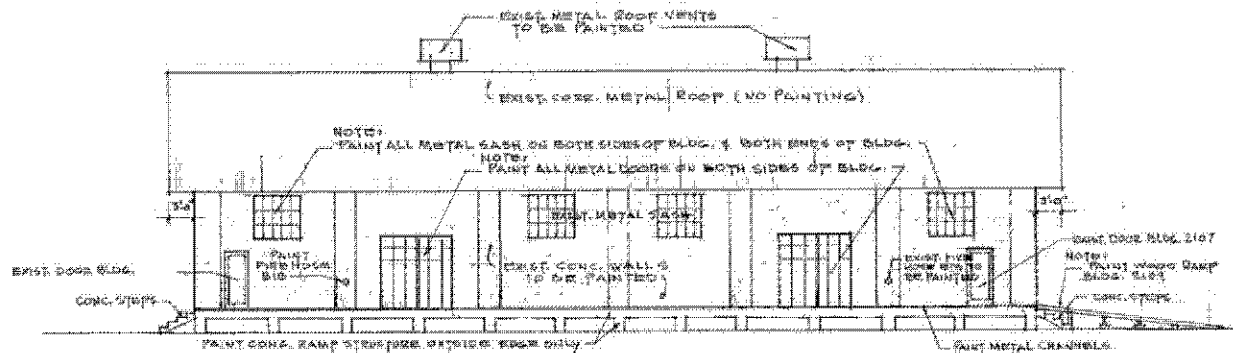


SIDE ELEVATION (CONC. STEP SIDE)

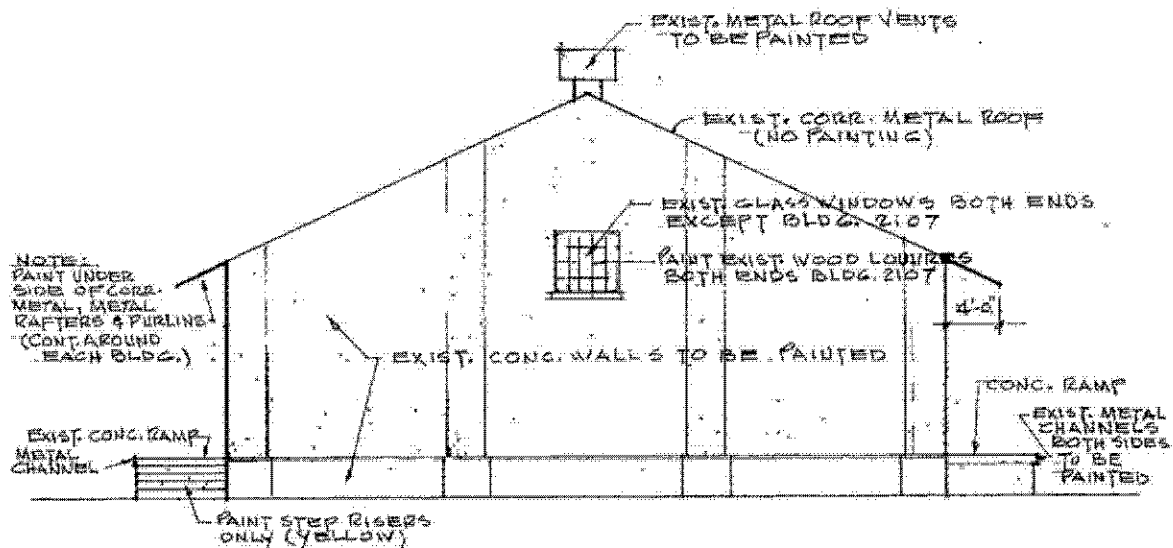

END ELEVATIONS

SCHOFIELD BARRACKS MILITARY RESERVATION,
ORDNANCE STOREHOUSE BUILDING 2101
HABS No. HI-544-A (Page 8)

Portion of drawing dated January 26, 1955 showing the floor plan of the Ordnance Storehouse buildings. Note the footprint dimensions and location of original window and door openings. This drawing was prepared to convert Building 2104 into a .22 cal. pistol & rifle range. Schofield Barracks, Office of the Post Engineer, drawing 55004001. No scale.

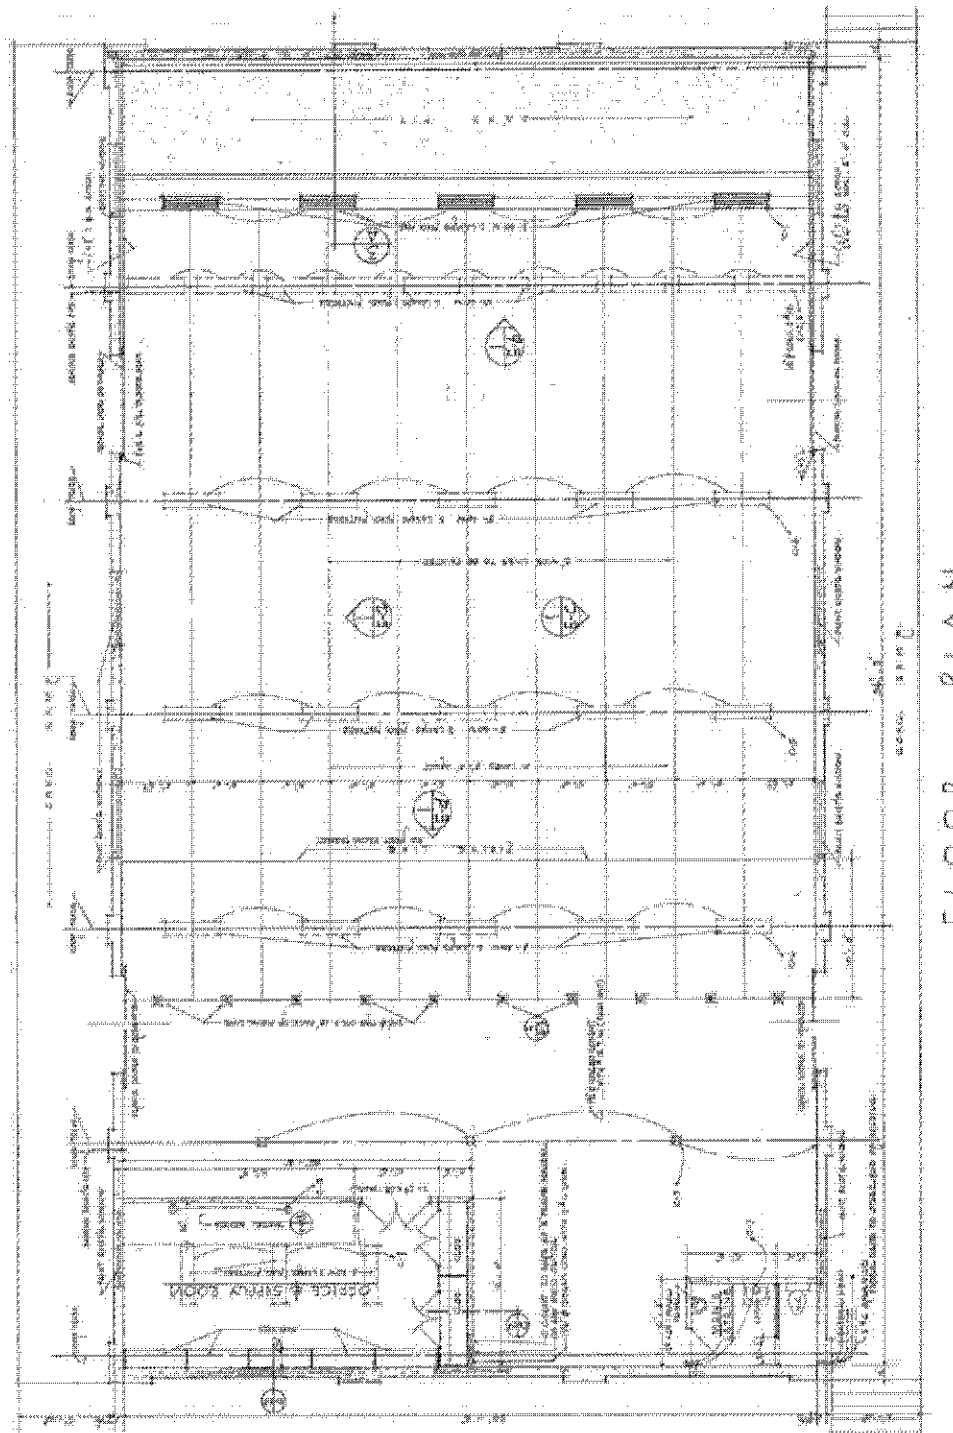


HABS No. HI-544-A (Page 9)

Portion of drawing dated January 26, 1955 showing typical interior configurations of the Ordnance Storehouse buildings. Note the position and configuration of roof trusses. This drawing was prepared to convert Building 2104 into a .22 cal. pistol & rifle range. Schofield Barracks, Office of the Post Engineer, drawing 55004002. No scale.




SCHOFIELD BARRACKS MILITARY RESERVATION,
ORDNANCE STOREHOUSE BUILDING 2101
HABS No. HI-544-A (Page 10)

Portion of drawing dated April 10, 1967 showing typical original window construction of the Ordnance Storehouse buildings. This drawing was prepared for various repairs and alterations at Buildings 2101, 2102, 2104-2109. Schofield Barracks, Office of the Post Engineer, drawing 67019002. No scale.

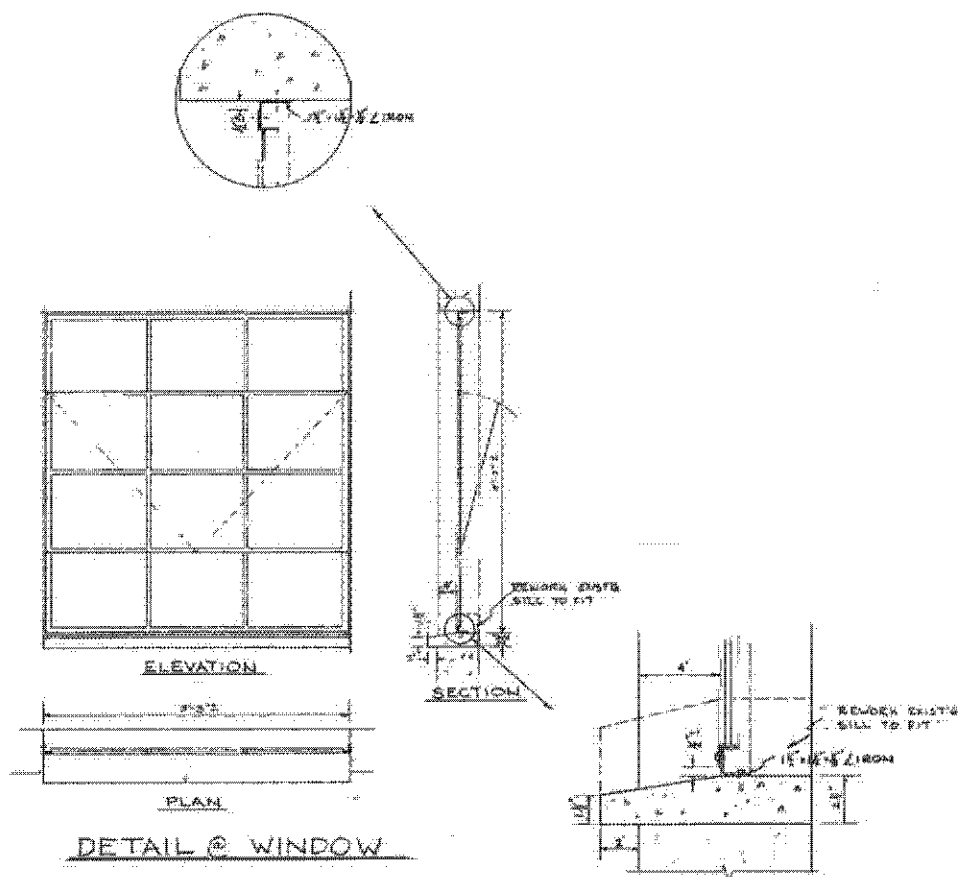

SCHOFIELD BARRACKS MILITARY RESERVATION,
ORDNANCE STOREHOUSE BUILDING 2101
HABS No. HI-544-A (Page 11)

Portion of drawing dated May 6, 1968 showing roof details of the Ordnance Storehouse buildings. Note the roof truss configuration. This drawing was prepared for the re-roofing of Buildings 2101, 2104, 2107, 2108, and 2109. Schofield Barracks, Office of the Post Engineer, drawing 68040001. No scale.

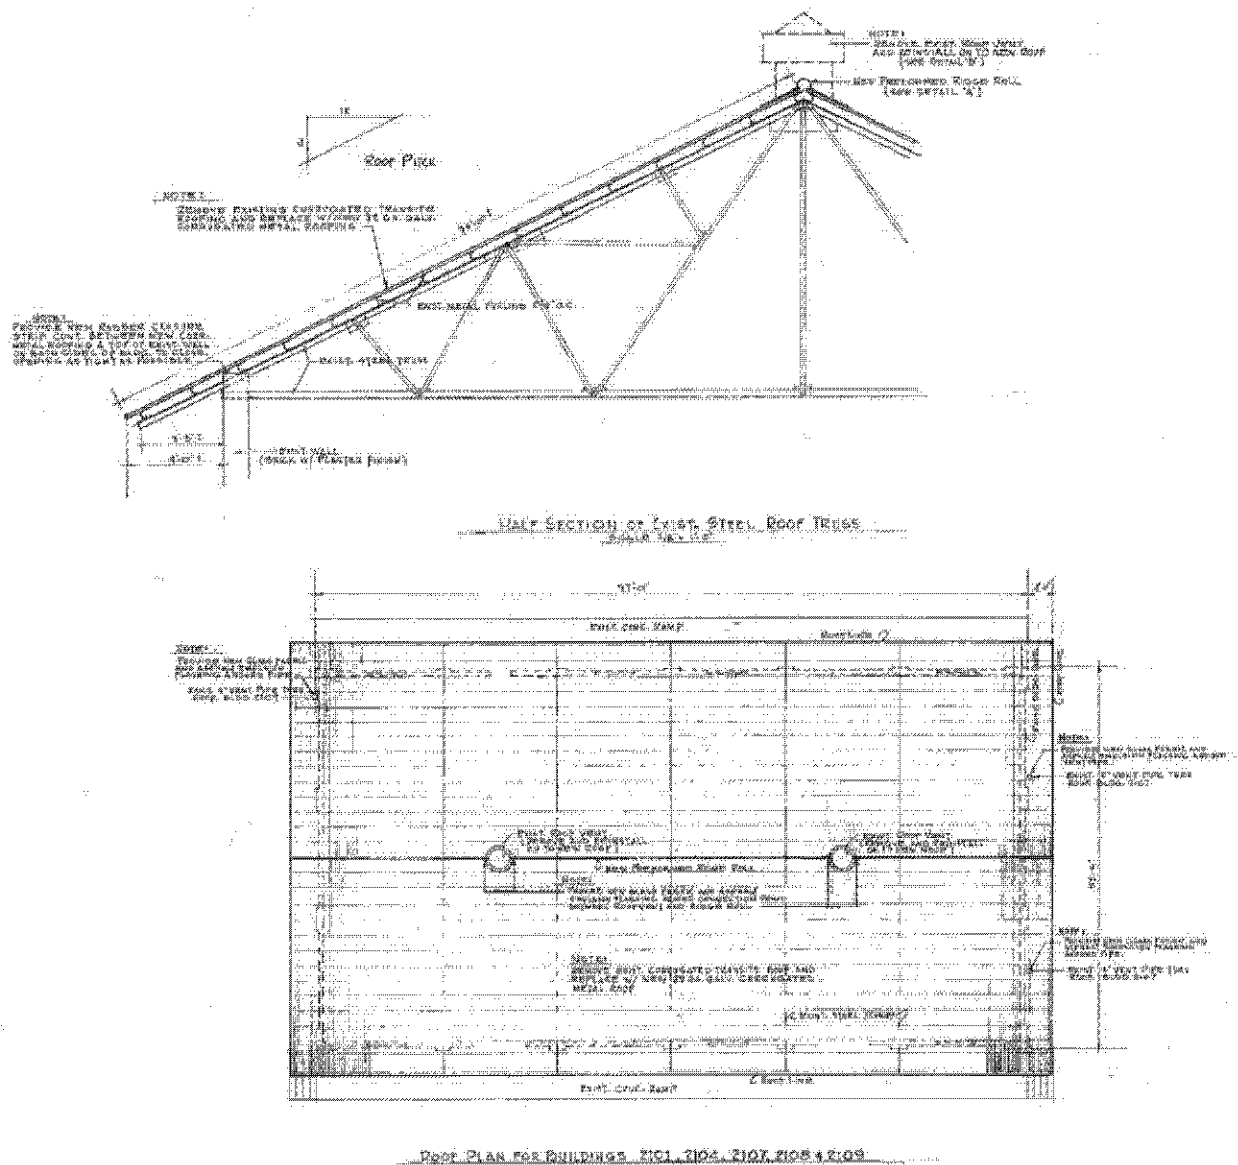


HABS No. HI-544-A (Page 12)

These drawings were prepared by Mason Architects. Not to scale.




Drawing of ordnance storehouse building dated June 28, 2010 showing the exterior northwest elevation, typical of ordnance storehouse buildings. Note that some of the original large door openings are now in-filled but the location of original window and door openings are evident. These drawings were prepared by Mason Architects. Not to scale.

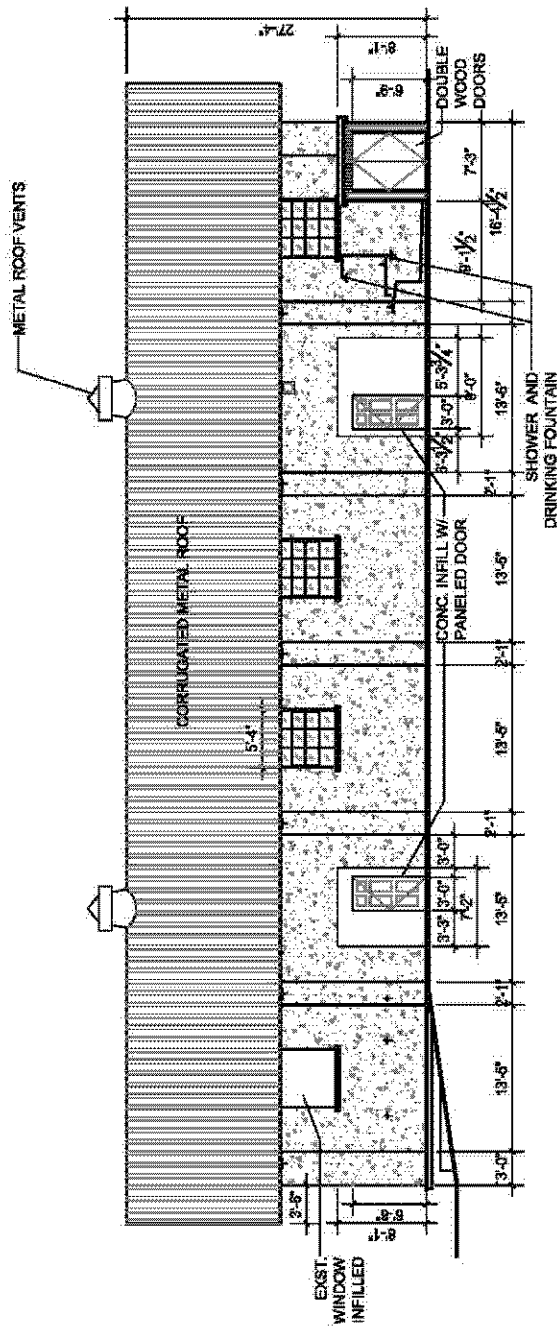


NORTHWEST ELEVATION

Drawing of ordnance storehouse building dated June 28, 2010 showing the exterior southwest elevation, typical of ordnance storehouse buildings. Note that some of the original large door openings are now in-filled but the location of original window and door openings are evident. These drawings were prepared by Mason Architects. Not to scale.

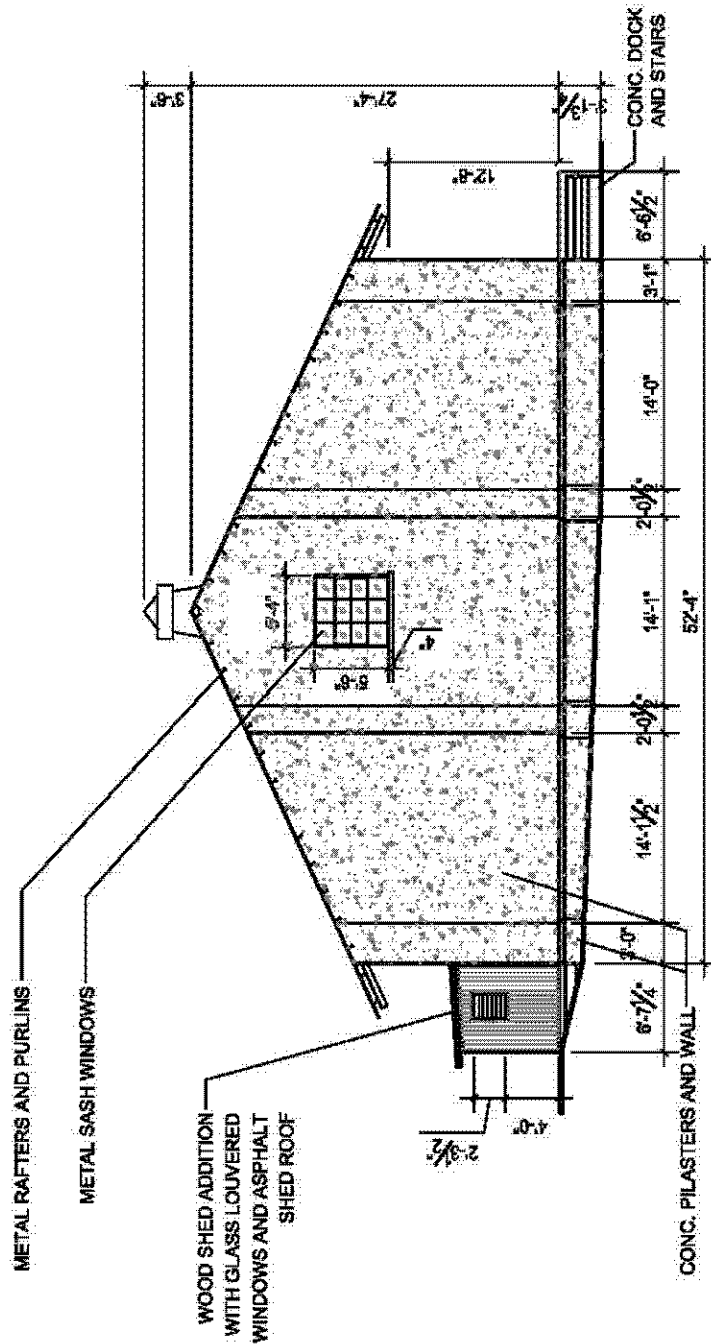

SOUTHWEST ELEVATION

Drawing of ordnance storehouse building dated June 28, 2010 showing the exterior northeast elevation, typical of ordnance storehouse buildings. Note that some of the original large door openings are now in-filled but the location of original window and door openings are evident. These drawings were prepared by Mason Architects. Not to scale.

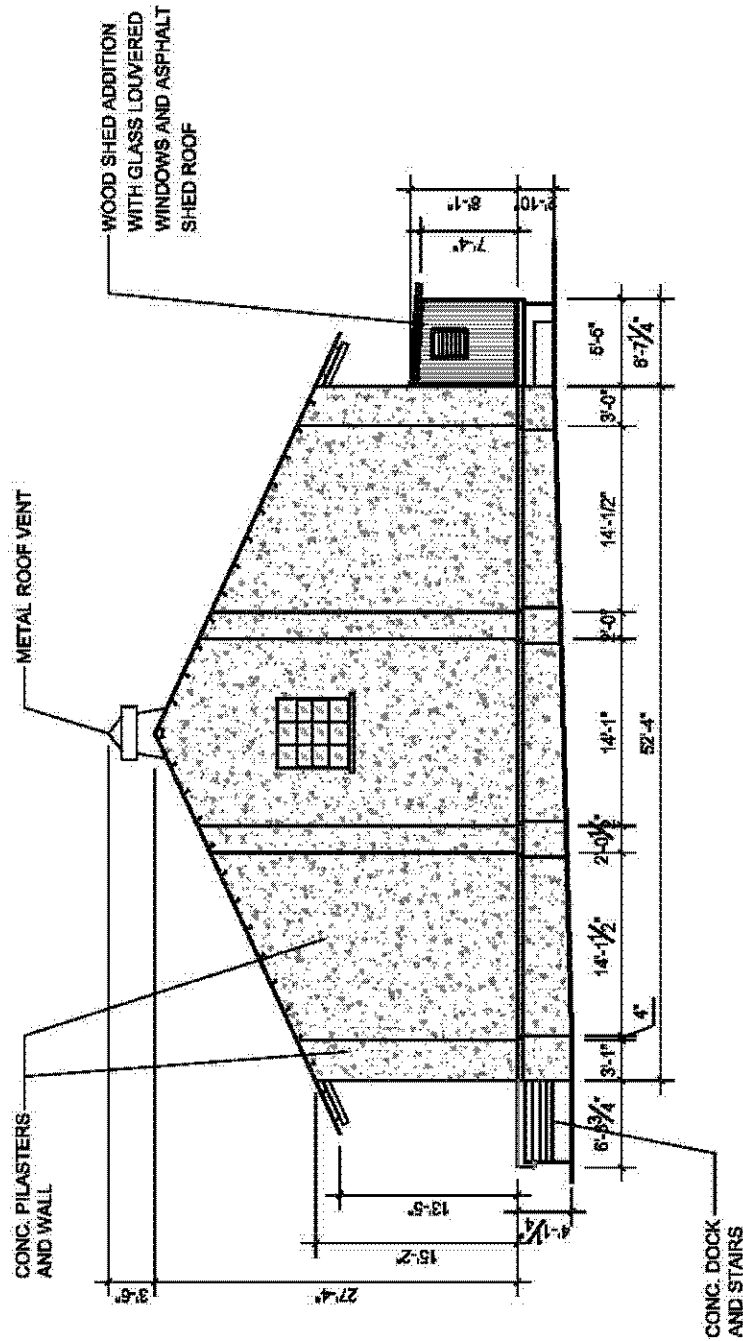

NORTHEAST ELEVATION

SCHOFIELD BARRACKS MILITARY RESERVATION,
ORDNANCE STOREHOUSE BUILDING 2101
HABS No. HI-544-A (Page 16)

Drawing of ordnance storehouse building dated June 28, 2010 showing the exterior roof plan, typical of ordnance storehouse buildings. Note that some of the original large door openings are now in-filled but the location of original window and door openings are evident. These drawings were prepared by Mason Architects. Not to scale.

